


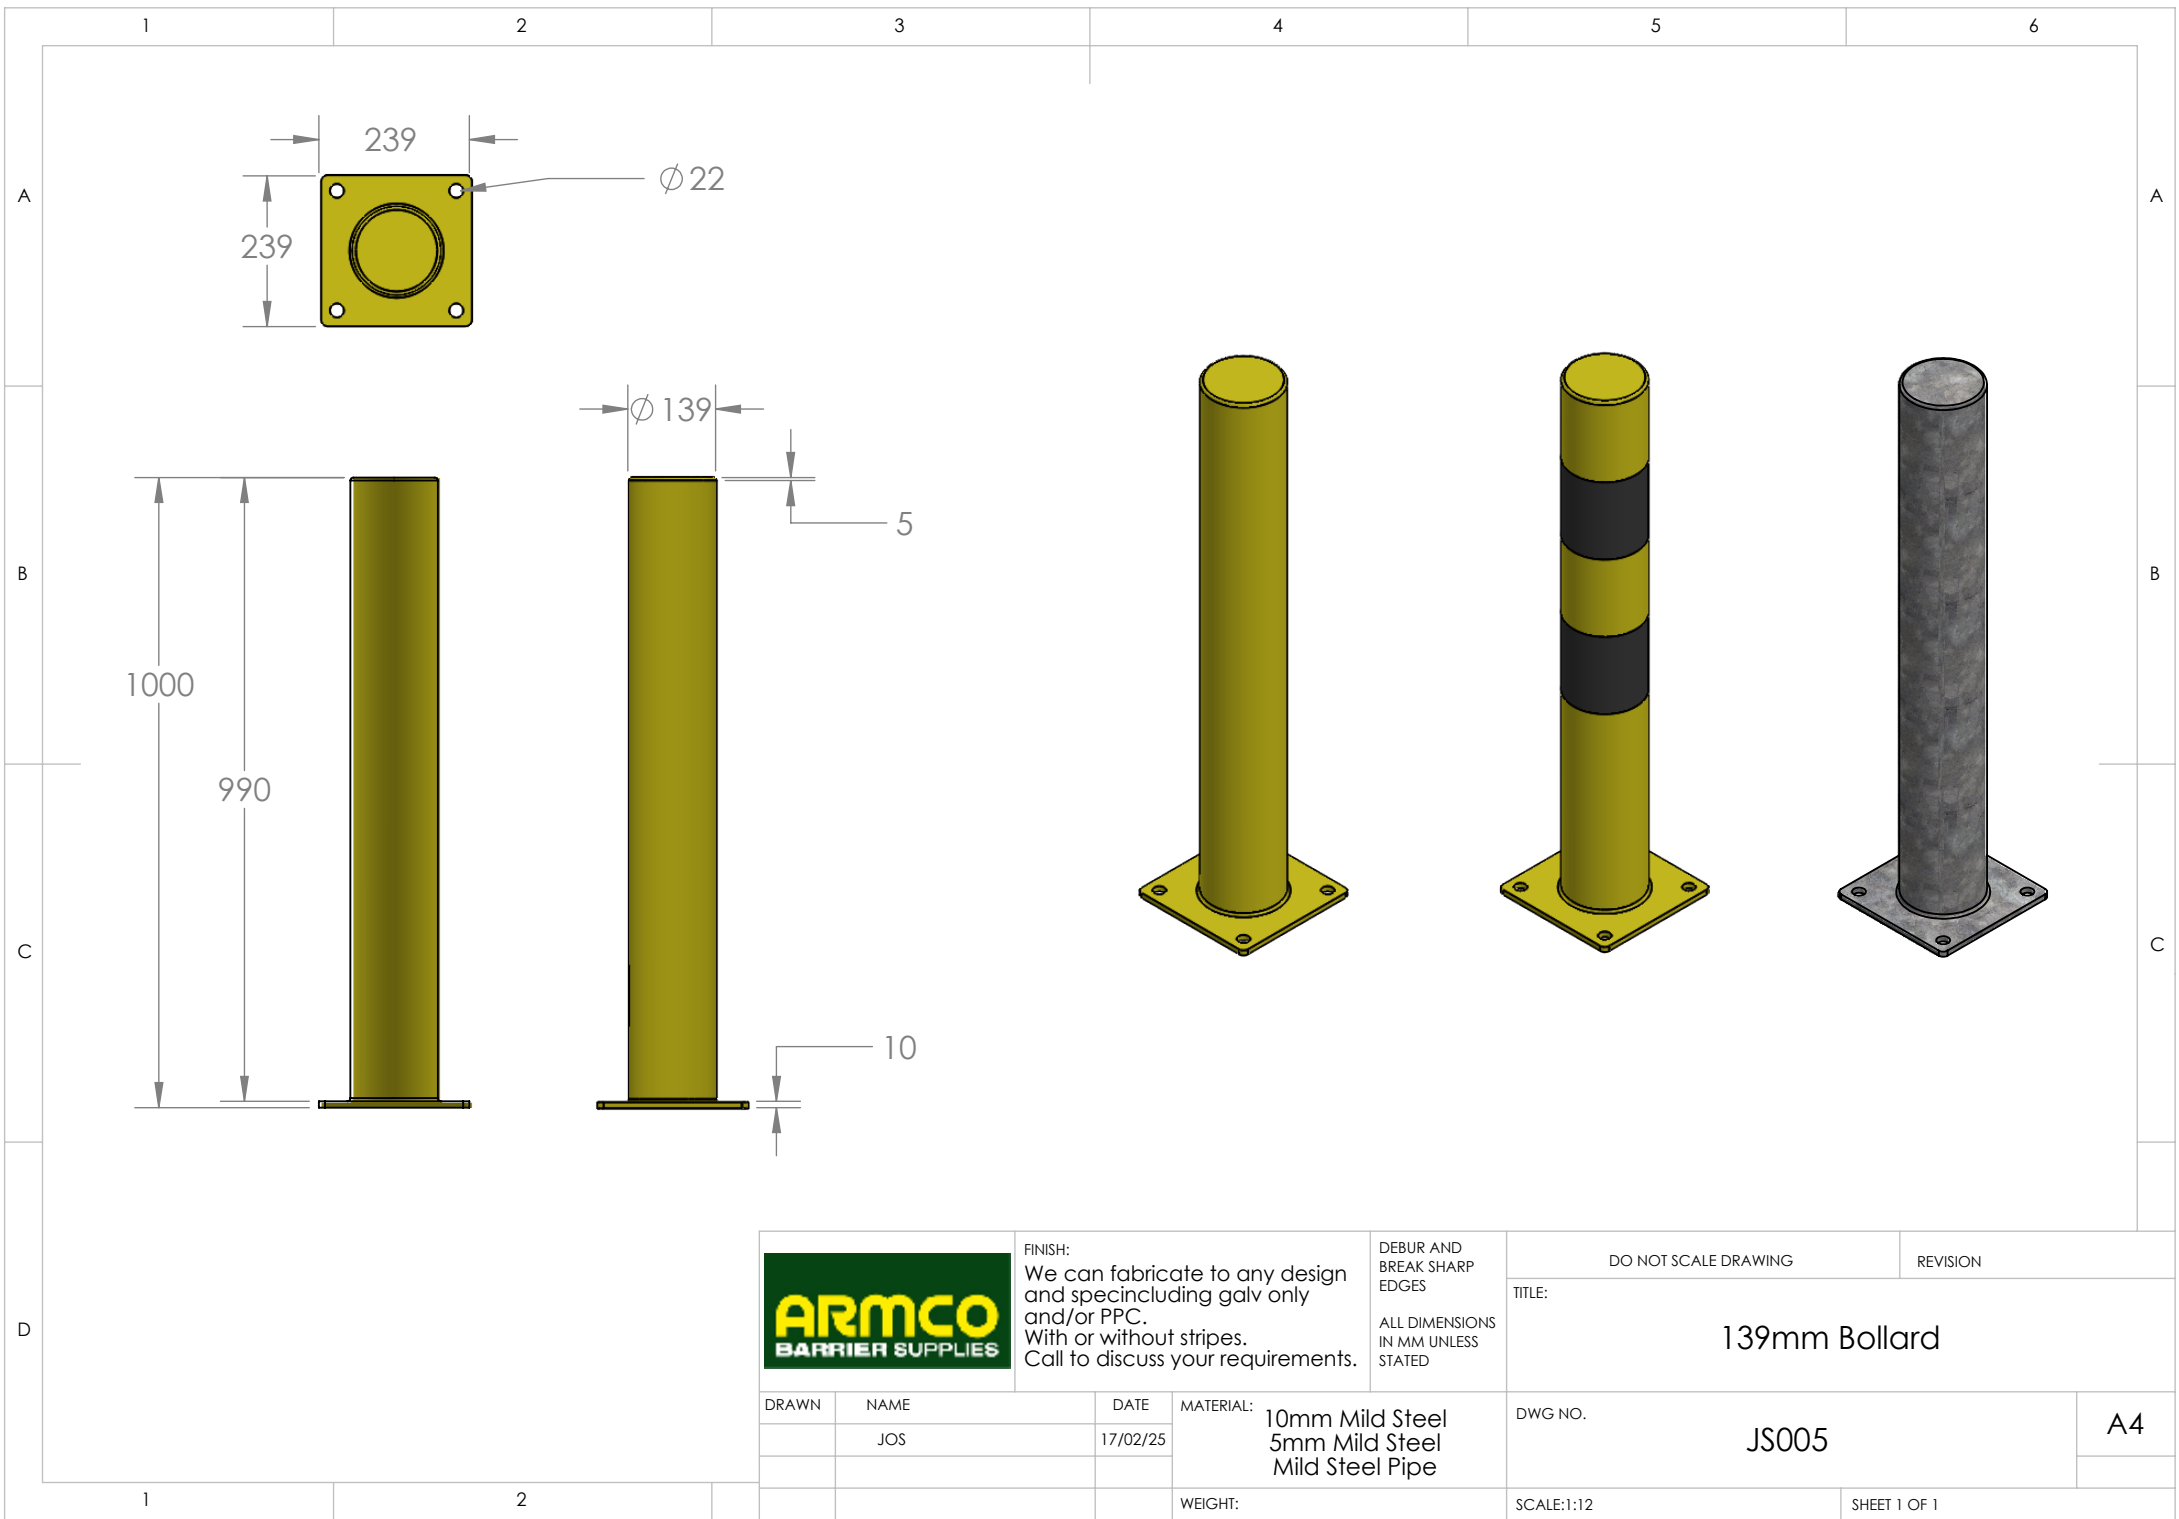

			FINISH: We can fabricate to any design and spec including galv only and/or PPC. With or without stripes. Call to discuss your requirements.		DEBUR AND BREAK SHARP EDGES ALL DIMENSIONS IN MM UNLESS STATED		DO NOT SCALE DRAWING		REVISION		
							TITLE: 139mm Bollard				
DRAWN	NAME		DATE	MATERIAL: 10mm Mild Steel 5mm Mild Steel Mild Steel Pipe		DWG NO. JS005				A4	
	JOS		17/02/25								
				WEIGHT:		SCALE:1:12				SHEET 1 OF 1	